



NORTH ELEVATION

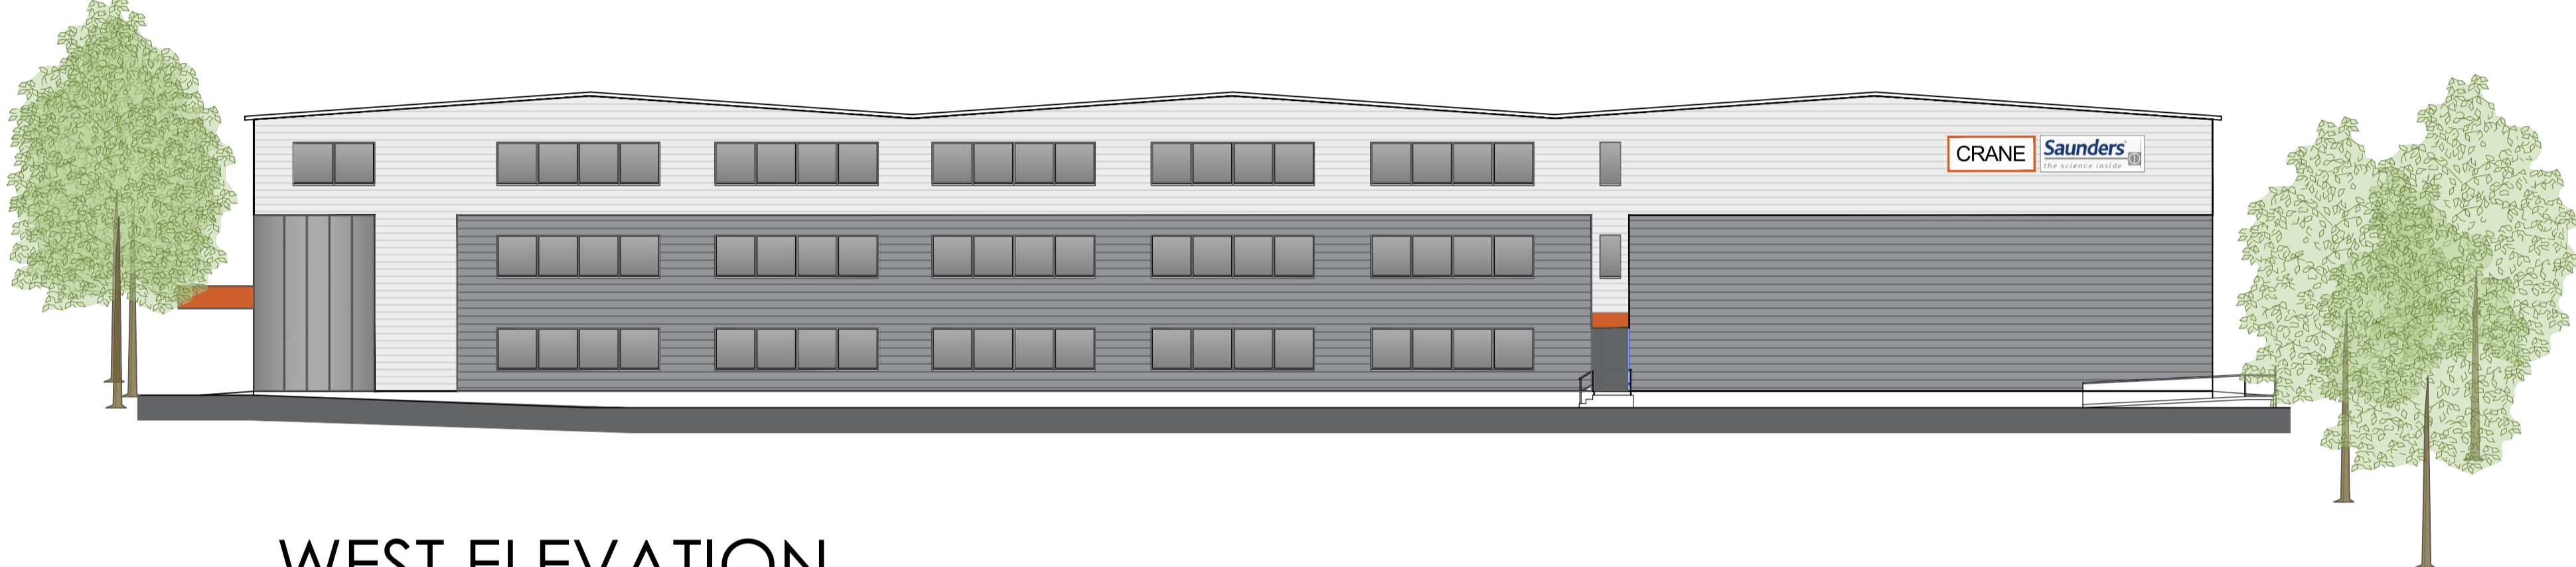

WEST ELEVATION



SOUTH ELEVATION

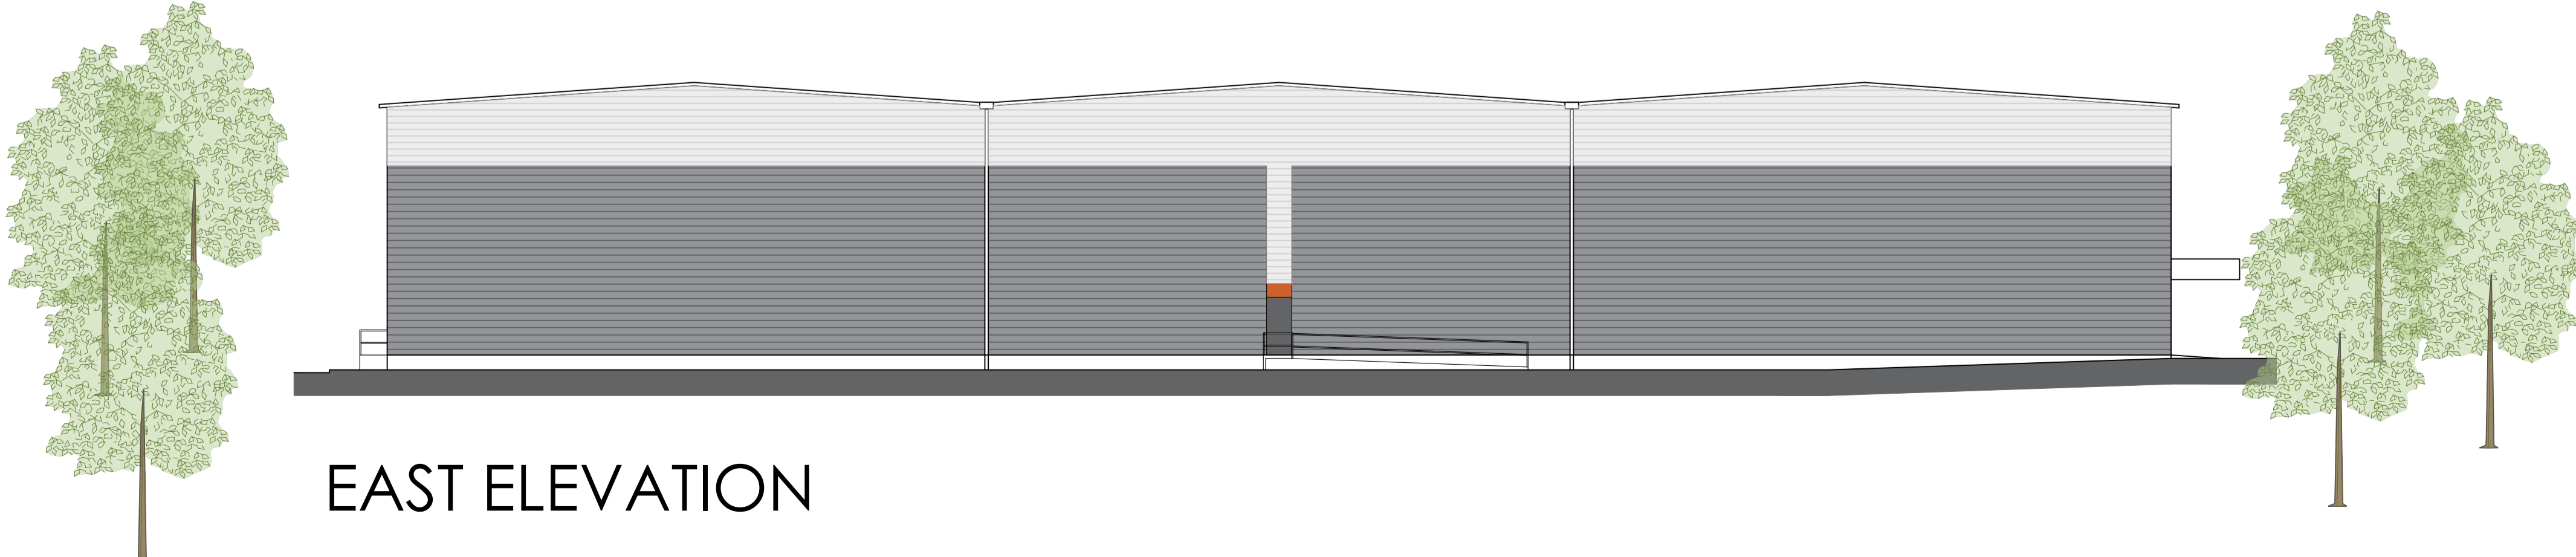

EAST ELEVATION

IMPORTANT NOTES
 THIS DRAWING IS TO BE READ IN CONJUNCTION WITH ALL RELEVANT SPECIFICATIONS AND DRAWINGS ISSUED BY ARCTECH PARTNERSHIP LLP AND OTHER CONSULTANTS AND SPECIALISTS.
 DO NOT SCALE THIS DRAWING. USE ONLY FIGURED DIMENSIONS.
 FOR DISCREPANCIES OR OMISSIONS CONTACT ARCTECH PARTNERSHIP LLP PRIOR TO WORK COMMENCING.
 THE CONTRACTOR IS TO CHECK AND VERIFY ALL BUILDING AND SITE DIMENSIONS, LEVELS AND SERVICES LOCATIONS INCLUDING SEWER INVERT LEVELS AT CONNECTION POINTS BEFORE WORK COMMENCES.
 MATERIALS AND WORKMANSHIP ARE TO COMPLY IN ALL RESPECTS WITH CURRENT BRITISH STANDARDS, BRITISH STANDARDS CODES OF PRACTICE, AND AS APPROPRIATE THE BUILDING REGULATIONS, BUILDING STANDARDS (SCOTLAND) & (NORTHERN IRELAND) REGULATIONS.
 ALL RIGHTS DESCRIBED IN CHAPTER IV OF THE COPYRIGHT, DESIGNS & PATENTS ACT 1988 ARE GENERALLY ASSERTED.
 © MMXX
 THE COPYRIGHT OF THIS DRAWING IS VESTED IN ARCTECH PARTNERSHIP LLP AND MUST NOT BE COPIED, REPRODUCED OR USED IN ANY MANNER WHATSOEVER WITHOUT WRITTEN CONSENT.

CONSTRUCTION RISKS	MAINTENANCE/CLEANING RISKS	DEMOLITION/ADAPTATION RISKS

In addition to the liabilities normally associated with the type of work detailed on this drawing the role of the above is limited to that of a professional consultant. It is required that all works on this drawing will be carried out by a competent contractor working, where appropriate, to an appropriate method statement.

P5	SIGNAGE ADDED			
	TD	22.09.20	JE	22.09.20
P4	UPDATES FOLLOWING CLIENT FEEDBACK			
	TD	18.09.20	JE	18.09.20
P3	UPDATES FOLLOWING CLIENT FEEDBACK			
	DV	16.09.20	JE	17.09.20
P2	UPDATES FOLLOWING CLIENT MEETING			
	DV	02.09.20	JE	02.09.20
P1	UPDATES FOLLOWING CLIENT MEETING			
	DV	28.08.20	JE	28.08.20
REV	DESCRIPTION	DATE	APPROVED BY	DATE
	DRAWN BY	CHECKED BY	DATE	APPROVED BY

ARCTECH PARTNERSHIP LLP
 HARLEY HOUSE 29 CAMBRAY PLACE CHELTENHAM GL50 1JN
 admin@arctechllp.com 01242 399 270

PROJECT
PROPOSED NEW FACTORY AND OFFICES
 TITLE
ELEVATIONS SHEET 1

CLIENT
CEDAR CWMBRAN LTD

SCALE @ A1	PROJECT NUMBER
1:200	8514
STATUS	PURPOSE OF ISSUE
S0	PLANNING DRAFT

PROJ - ORIG - ZONE - LEVEL - TYPE - ROLE - NO. REV
8514-XX-XX-DR-A-123 P5