

THIS DRAWING IS TO BE READ IN CONJUNCTION WITH ALL RELEVANT SPECIFICATIONS AND DRAWINGS ISSUED BY ARCTECH PARTNERSHIP LLP AND OTHER CONSULTANTS AND SPECIALISTS.

DO NOT SCALE THIS DRAWING, USE ONLY FIGURED DIMENSIONS.

FOR DISCREPANCIES OR OMISSIONS CONTACT ARCTECH PARTNERSHIP LLP PRIOR TO WORK COMMENCING.

THE CONTRACTOR IS TO CHECK AND VERIFY ALL BUILDING AND SITE DIMENSIONS, LEVELS AND SERVICES LOCATIONS INCLUDING SEWER INVERT LEVELS AT CONNECTION POINTS BEFORE WORK COMMENCES.

MATERIALS AND WORKMANSHIP ARE TO COMPLY IN ALL RESPECTS WITH CURRENT BRITISH STANDARDS, BRITISH STANDARDS CODES OF PRACTICE, AND AS APPROPRIATE THE BUILDING REGULATIONS, BUILDING STANDARDS (SCOTLAND) & (NORTHERN IRELAND) REGULATIONS.

ALL RIGHTS DESCRIBED IN CHAPTER IV OF THE COPYRIGHT, DESIGNS & PATENTS ACT 1988 ARE GENERALLY ASSERTED.

© MMXX

THE COPYRIGHT OF THIS DRAWING IS VESTED IN ARCTECH PARTNERSHIP LLP AND MUST NOT BE COPIED REPRODUCED OR USED IN ANY MANNER WHATSOEVER WITHOUT WRITTEN CONSENT.

| CONSTRUCTION RISKS | MAINTENANCE/ CLEANING RISKS | DEMOLITION, ADAPTATION RISKS |
|-----------------------|-----------------------------------|------------------------------------|
| | | |
| | | |

UPDATES FOLLOWING CLIENT MEETING

| DV | 28.08.20 | TD | 28.08.20 | JE | 28.08.20 | REV | DRAWN BY | DATE | CHECKED BY | DATE | APPROVED BY | DATE |

ARCTECH PARTNERSHIP LLP HARLEY HOUSE 29 CAMBRAY PLACE CHELTENHAM GL50 1 JN admin@arctechllp.com

PROPOSED NEW FACTORY AND OFFICES


SITE PLAN

CEDAR CWMBRAN LTD

SCALE @ A1 1:500 PROJECT NUMBER 8514

STATUS SO PURPOSE OF ISSUE PLANNING DRAFT

8514-XX-XX-DR-A-120 P1

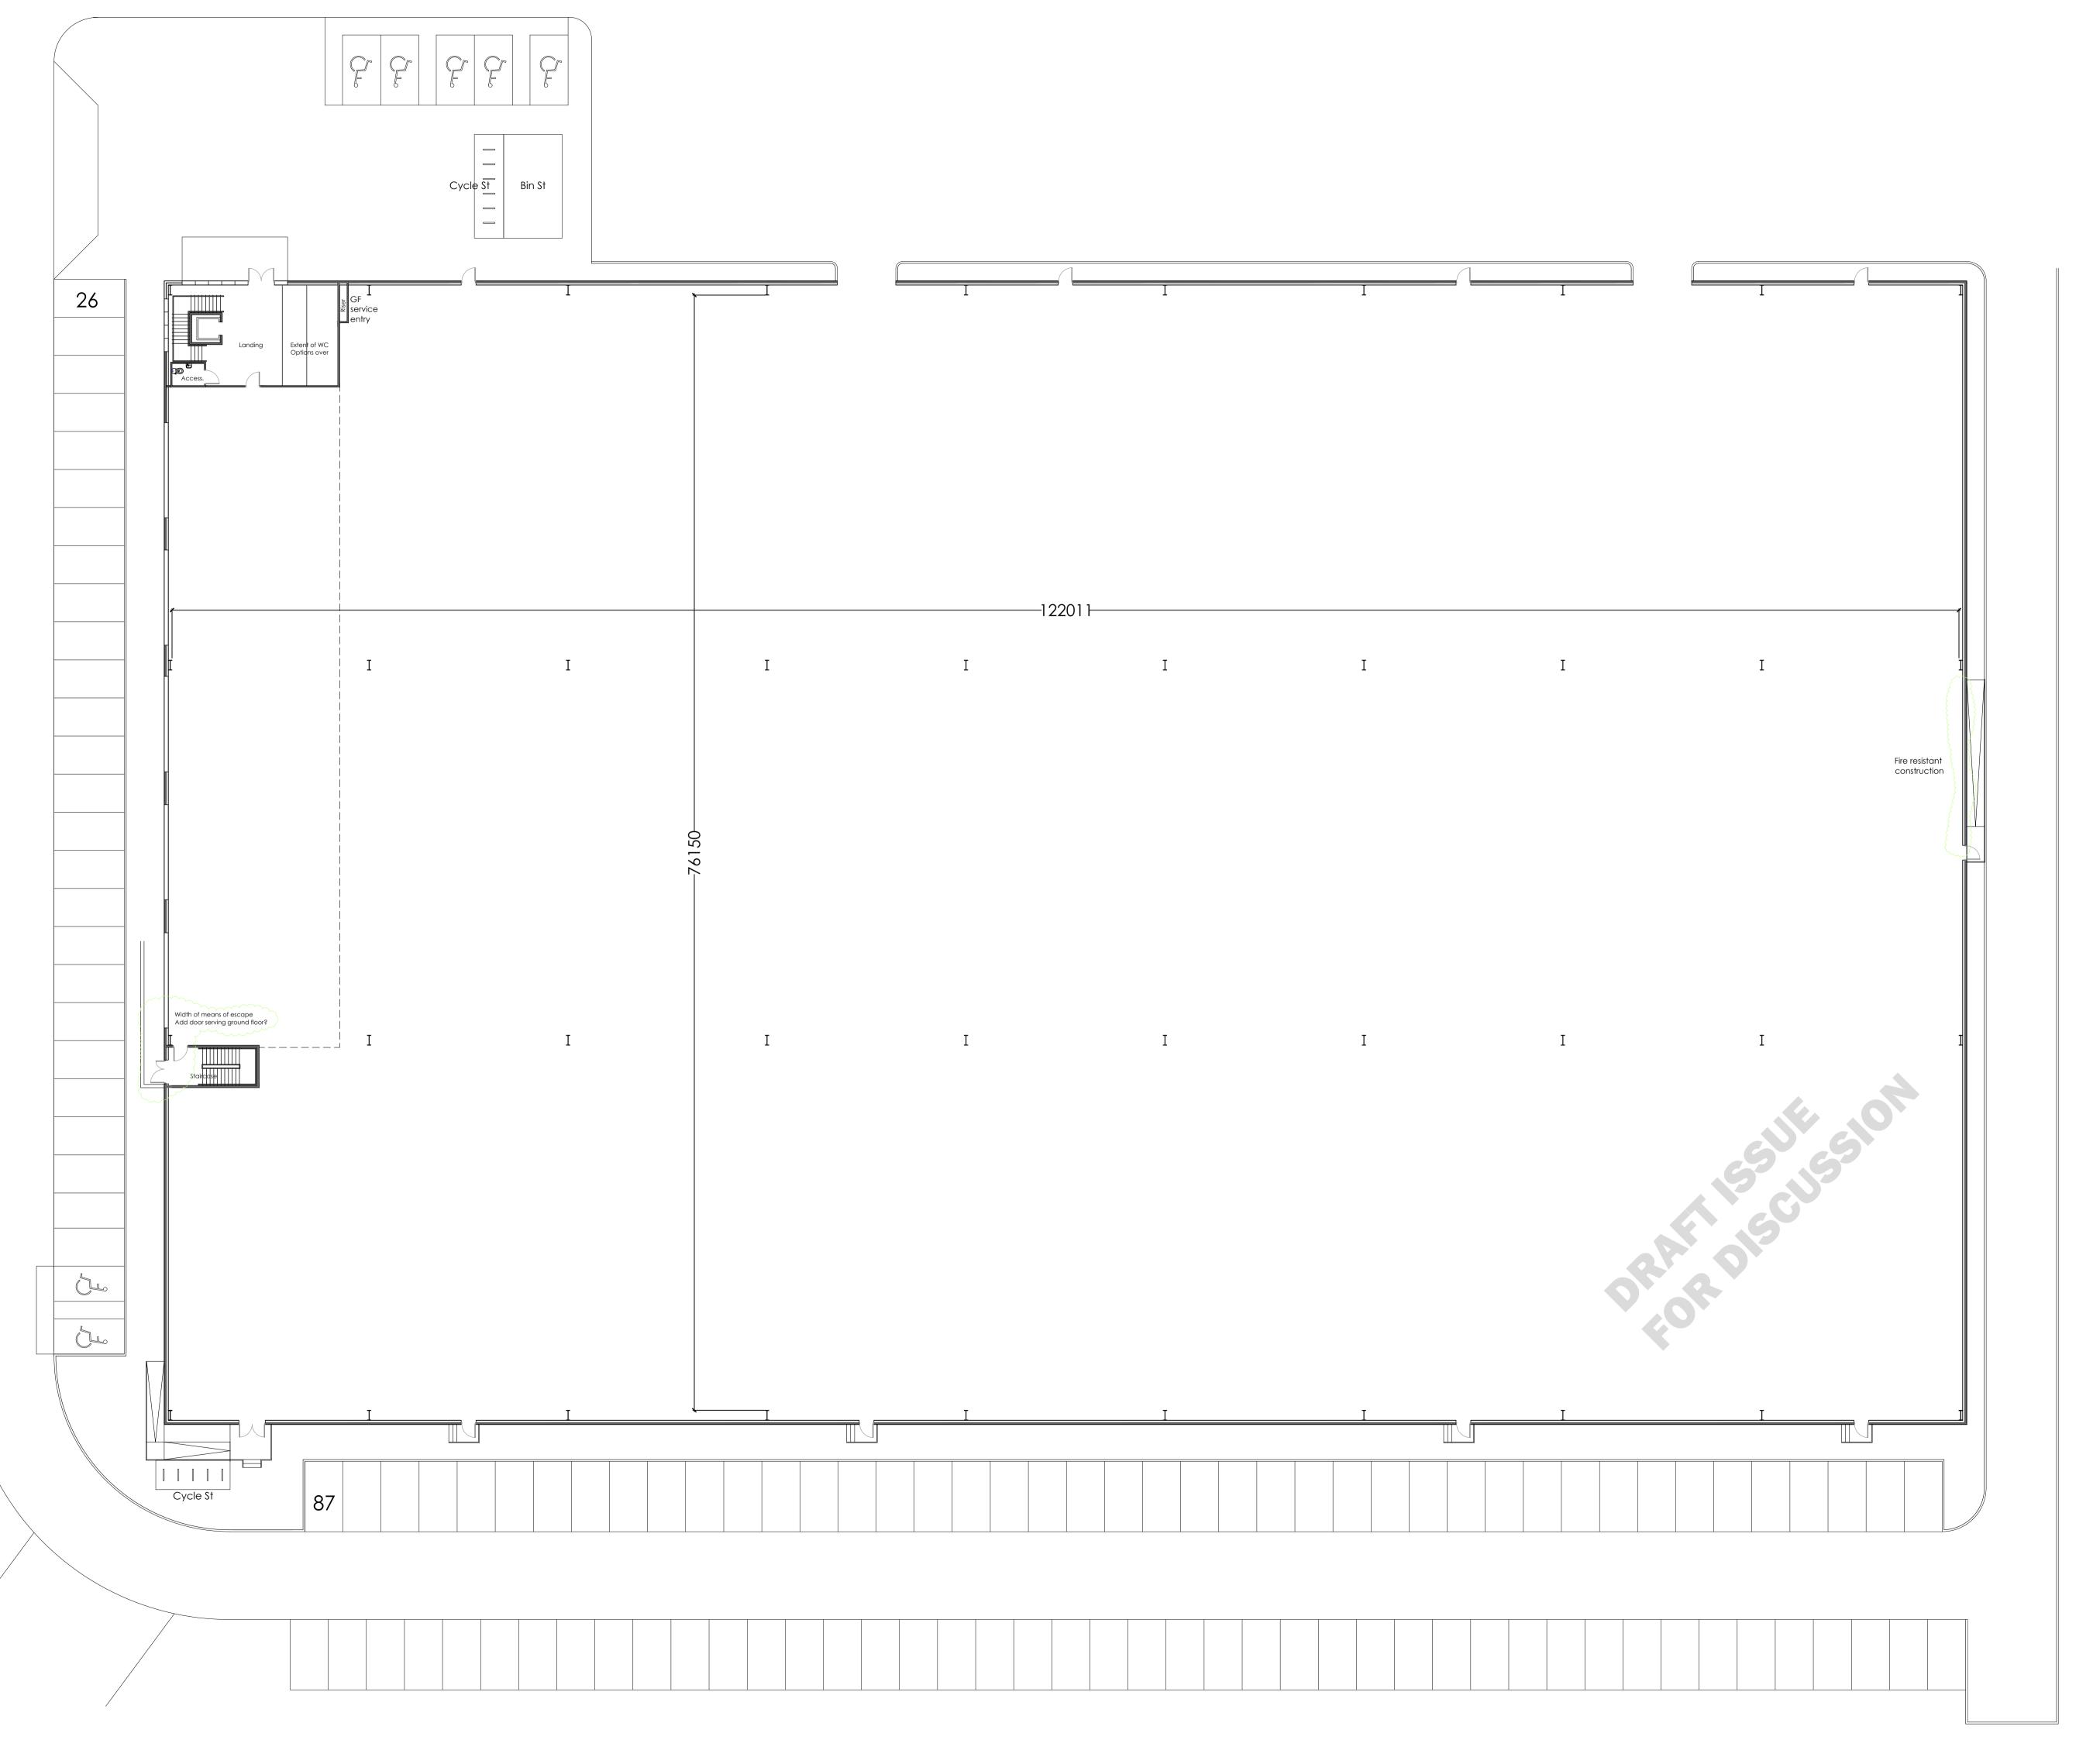

THIS DRAWING IS TO BE READ IN CONJUNCTION WITH ALL RELEVANT SPECIFICATIONS AND DRAWINGS ISSUED BY ARCTECH PARTNERSHIP LLP AND OTHER CONSULTANTS AND SPECIALISTS.

DO NOT SCALE THIS DRAWING, USE ONLY FIGURED DIMENSIONS.

FOR DISCREPANCIES OR OMISSIONS CONTACT ARCTECH PARTNERSHIP LLP PRIOR TO WORK COMMENCING.

THE CONTRACTOR IS TO CHECK AND VERIFY ALL BUILDING AND SITE DIMENSIONS, LEVELS AND SERVICES LOCATIONS INCLUDING SEWER INVERT LEVELS AT CONNECTION POINTS BEFORE WORK COMMENCES.

MATERIALS AND WORKMANSHIP ARE TO COMPLY IN ALL RESPECTS WITH CURRENT BRITISH STANDARDS, BRITISH STANDARDS CODES OF PRACTICE, AND AS APPROPRIATE THE BUILDING REGULATIONS, BUILDING STANDARDS (SCOTLAND) & (NORTHERN IRELAND) REGULATIONS.

ALL RIGHTS DESCRIBED IN CHAPTER IV OF THE COPYRIGHT, DESIGNS & PATENTS ACT 1988 ARE GENERALLY ASSERTED.

© MMXX

THE COPYRIGHT OF THIS DRAWING IS VESTED IN ARCTECH PARTNERSHIP LLP AND MUST NOT BE COPIED REPRODUCED OR USED IN ANY MANNER WHATSOEVER WITHOUT WRITTEN CONSENT.

| CONSTRUCTION RISKS | MAINTENANCE/ CLEANING RISKS | DEMOLITION/ ADAPTATION RISKS |
|-----------------------|-----------------------------------|------------------------------------|
| | | |
| | | |
| | | |

In addition to the hazard/risks normally associated with the types of work detailed on this drawing take note of the above. It is assumed that all works on this drawing will be carried out by a competent contractor working, where appropriate, to an appropriate method statement.

P1 UPDATES FOLLOWING CLIENT MEETING

DV 28.08.20 TD 28.08.20 JE 28.08.20

DESCRIPTION

REV DRAWN BY DATE CHECKED BY DATE APPROVED BY DATE

ARCTECH PARTNERSHIP LLP
HARLEY HOUSE 29 CAMBRAY PLACE CHELTENHAM GL50 1 JN

admin@arctechllp.com 012
PROJECT

PROPOSED NEW FACTORY AND OFFICES

FACTORY FLOOR PLAN

CLIENT

CEDAR CWMBRAN LTD

SCALE @ A1
1:200 PROJECT NUMBER
8514
STATUS SO PURPOSE OF ISSUE
PLANNING DRAFT

SO PLANNING DRAFT

DJ - ORIG - ZONE - LEVEL - TYPE - ROLE - NO. REV

8514-XX-XX-DR-A-121 P1



THIS DRAWING IS TO BE READ IN CONJUNCTION WITH ALL RELEVANT SPECIFICATIONS AND DRAWINGS ISSUED BY ARCTECH PARTNERSHIP LLP AND OTHER CONSULTANTS AND SPECIALISTS.

DO NOT SCALE THIS DRAWING, USE ONLY FIGURED DIMENSIONS.

FOR DISCREPANCIES OR OMISSIONS CONTACT ARCTECH PARTNERSHIP LLP PRIOR TO WORK COMMENCING.

THE CONTRACTOR IS TO CHECK AND VERIFY ALL BUILDING AND SITE DIMENSIONS, LEVELS AND SERVICES LOCATIONS INCLUDING SEWER INVERT LEVELS AT CONNECTION POINTS BEFORE WORK COMMENCES.

MATERIALS AND WORKMANSHIP ARE TO COMPLY IN ALL RESPECTS WITH CURRENT BRITISH STANDARDS, BRITISH STANDARDS CODES OF PRACTICE, AND AS APPROPRIATE THE BUILDING REGULATIONS, BUILDING STANDARDS (SCOTLAND) & (NORTHERN IRELAND) REGULATIONS.

ALL RIGHTS DESCRIBED IN CHAPTER IV OF THE COPYRIGHT, DESIGNS & PATENTS ACT 1988 ARE GENERALLY ASSERTED.

© MMXX

THE COPYRIGHT OF THIS DRAWING IS VESTED IN ARCTECH PARTNERSHIP LLP AND MUST NOT BE COPIED REPRODUCED OR USED IN ANY MANNER WHATSOEVER WITHOUT WRITTEN CONSENT.

| CONSTRUCTION RISKS | MAINTENANCE/ CLEANING RISKS | DEMOLITION/ ADAPTATION RISKS |
|-----------------------|-----------------------------------|------------------------------------|
| | | |
| | | |
| | | |


PROPOSED NEW FACTORY AND OFFICES


OFFICE FLOOR PLANS

CEDAR CWMBRAN LTD

SO PURPOSE OF ISSUE PLANNING DRAFT

8514-XX-XX-DR-A-122 P1

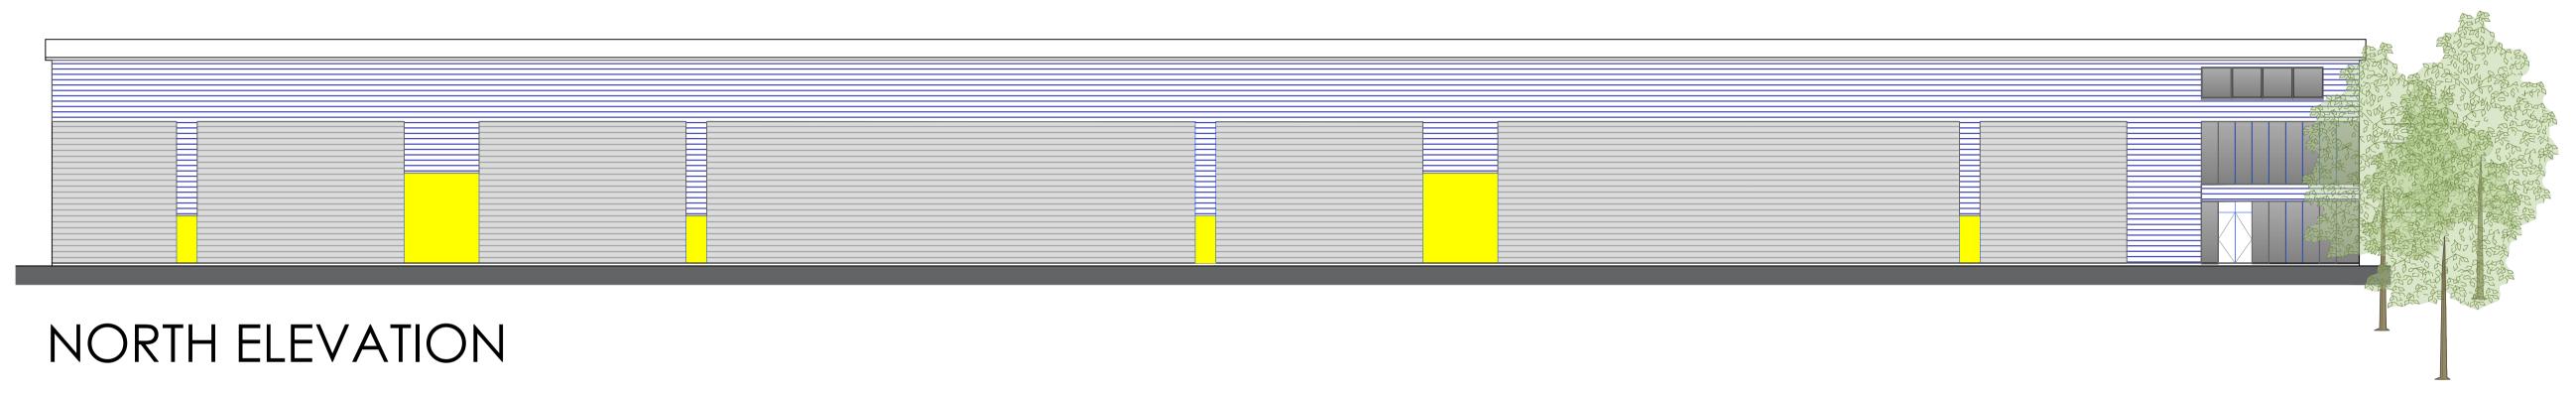

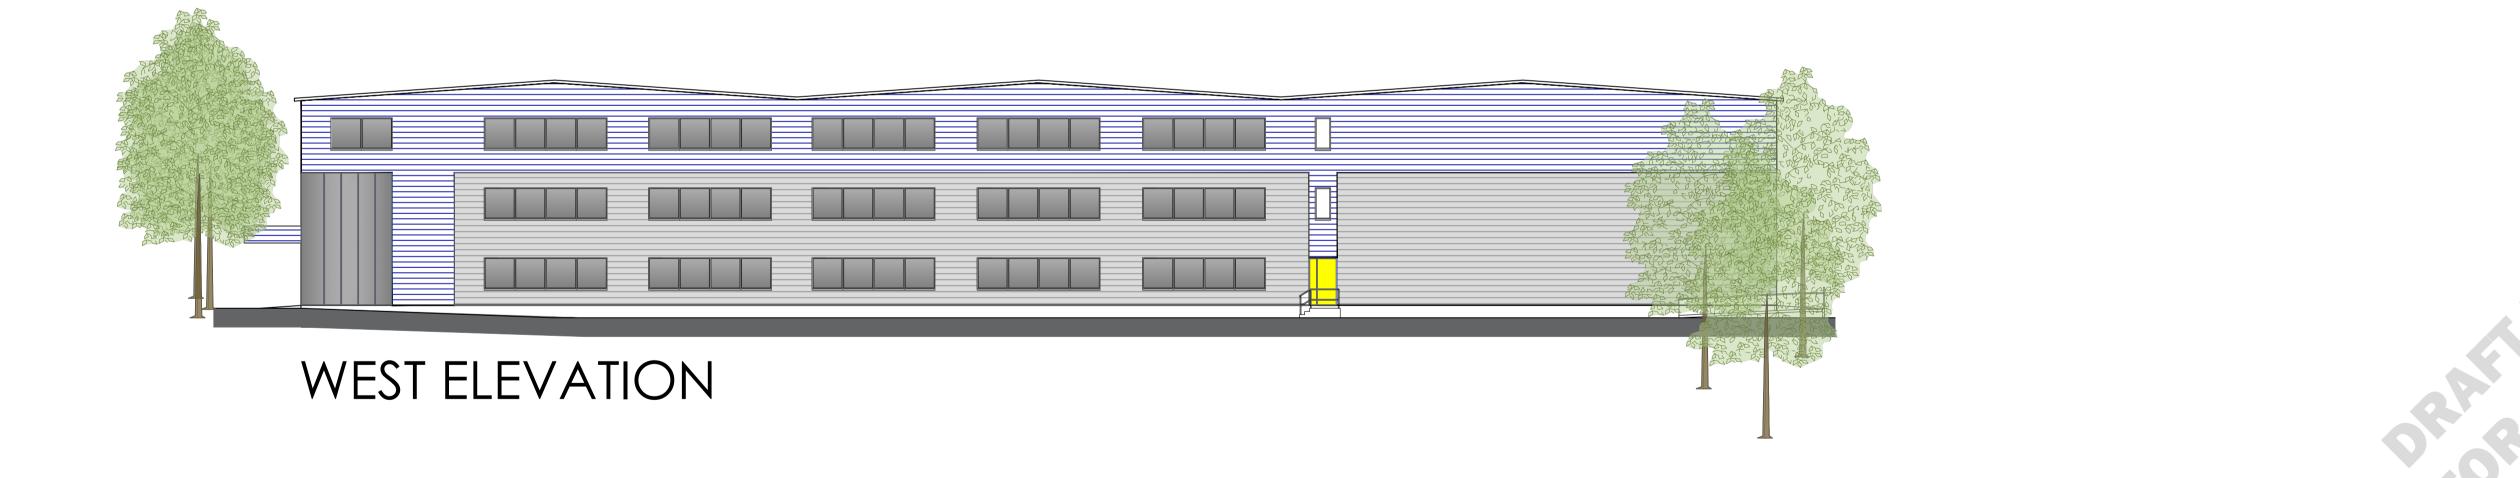

THIS DRAWING IS TO BE READ IN CONJUNCTION WITH ALL RELEVANT SPECIFICATIONS AND DRAWINGS ISSUED BY ARCTECH PARTNERSHIP LLP AND OTHER CONSULTANTS AND SPECIALISTS.

DO NOT SCALE THIS DRAWING, USE ONLY FIGURED DIMENSIONS.

FOR DISCREPANCIES OR OMISSIONS CONTACT ARCTECH PARTNERSHIP LLP PRIOR TO WORK COMMENCING.

THE CONTRACTOR IS TO CHECK AND VERIFY ALL BUILDING AND SITE DIMENSIONS, LEVELS AND SERVICES LOCATIONS INCLUDING SEWER INVERT LEVELS AT CONNECTION POINTS BEFORE WORK COMMENCES.

MATERIALS AND WORKMANSHIP ARE TO COMPLY IN ALL RESPECTS WITH CURRENT BRITISH STANDARDS, BRITISH STANDARDS CODES OF PRACTICE, AND AS APPROPRIATE THE BUILDING REGULATIONS, BUILDING STANDARDS (SCOTLAND) & (NORTHERN IRELAND) REGULATIONS.

ALL RIGHTS DESCRIBED IN CHAPTER IV OF THE COPYRIGHT, DESIGNS & PATENTS ACT 1988 ARE GENERALLY ASSERTED.

© MMXX

THE COPYRIGHT OF THIS DRAWING IS VESTED IN ARCTECH PARTNERSHIP LLP AND MUST NOT BE COPIED REPRODUCED OR USED IN ANY MANNER WHATSOEVER WITHOUT WRITTEN CONSENT.

| CONSTRUCTION RISKS | MAINTENANCE/ CLEANING RISKS | DEMOLITION/ ADAPTATION RISKS |
|-----------------------|-----------------------------------|------------------------------------|
| | | |
| | | |
| | | |

UPDATES FOLLOWING CLIENT MEETING

ARCTECH PARTNERSHIP LLP HARLEY HOUSE 29 CAMBRAY PLACE CHELTENHAM GL50 1JN

admin@arctechllp.com

PROPOSED NEW FACTORY AND OFFICES


ELEVATIONS SHEET 1


CEDAR CWMBRAN LTD

SCALE @ A1 1:200 PROJECT NUMBER 8514


STATUS SO PURPOSE OF ISSUE PLANNING DRAFT

8514-XX-XX-DR-A-123 P1

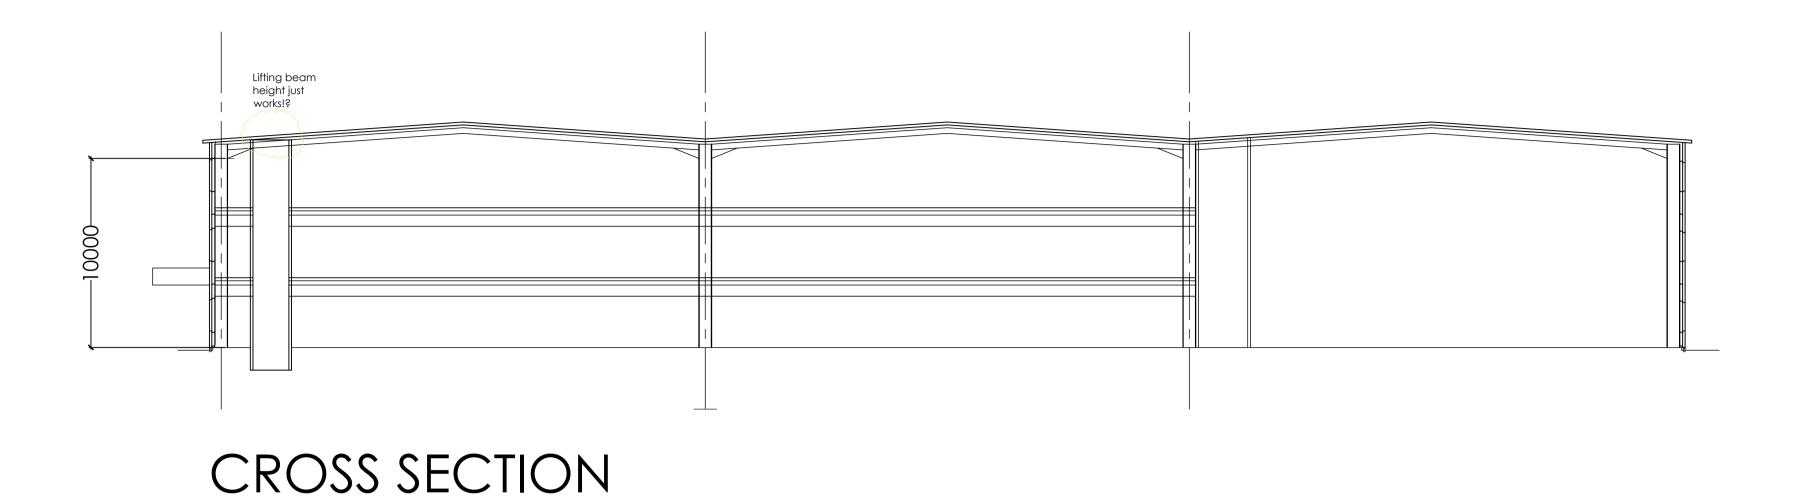


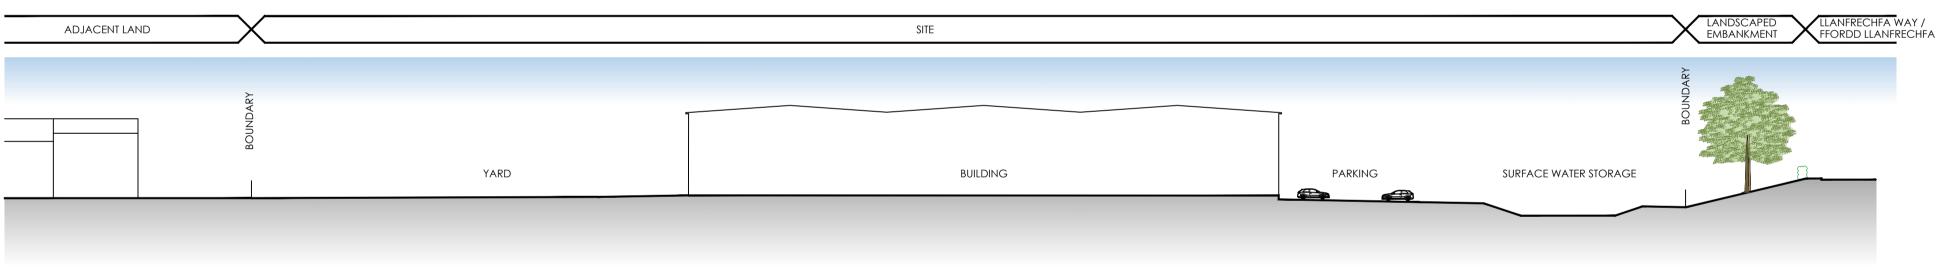

SITE SECTION A-A

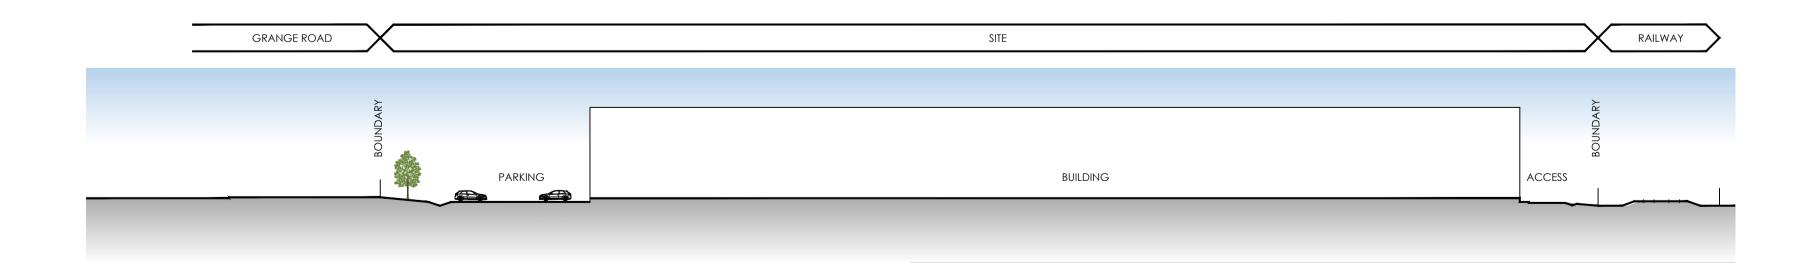

SITE SECTION B-B

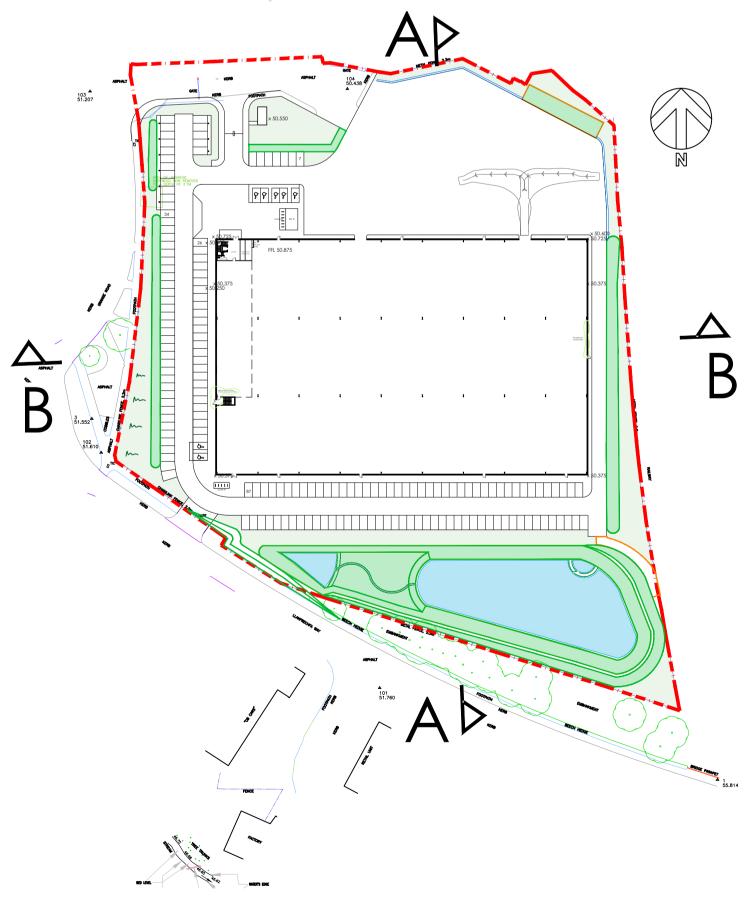

THIS DRAWING IS TO BE READ IN CONJUNCTION WITH ALL RELEVANT SPECIFICATIONS AND DRAWINGS ISSUED BY ARCTECH PARTNERSHIP LLP AND OTHER CONSULTANTS AND SPECIALISTS.

DO NOT SCALE THIS DRAWING, USE ONLY FIGURED DIMENSIONS.

IMPORTANT NOTES

FOR DISCREPANCIES OR OMISSIONS CONTACT ARCTECH PARTNERSHIP LLP PRIOR TO WORK COMMENCING.

THE CONTRACTOR IS TO CHECK AND VERIFY ALL BUILDING AND SITE DIMENSIONS, LEVELS AND SERVICES LOCATIONS INCLUDING SEWER INVERT LEVELS AT CONNECTION POINTS BEFORE WORK COMMENCES.

MATERIALS AND WORKMANSHIP ARE TO COMPLY IN ALL RESPECTS WITH CURRENT BRITISH STANDARDS, BRITISH STANDARDS CODES OF PRACTICE, AND AS APPROPRIATE THE BUILDING REGULATIONS, BUILDING STANDARDS (SCOTLAND) & (NORTHERN IRELAND) REGULATIONS.

ALL RIGHTS DESCRIBED IN CHAPTER IV OF THE COPYRIGHT, DESIGNS & PATENTS ACT 1988 ARE GENERALLY ASSERTED.

THE COPYRIGHT OF THIS DRAWING IS VESTED IN

ARCTECH PARTNERSHIP LLP AND MUST NOT BE COPIED REPRODUCED OR USED IN ANY MANNER WHATSOEVER WITHOUT WRITTEN CONSENT.

| WITHOUT WRITTEN CONSENT. | | | | |
|--------------------------|-----------------------------------|------------------------------------|--|--|
| CONSTRUCTION RISKS | MAINTENANCE/ CLEANING RISKS | DEMOLITION/ ADAPTATION RISKS | | |
| | | | | |
| | | | | |
| | | | | |
| | | | | |

P1 UPDATES FOLLOWING CLIENT MEETING

DV | 28.08.20 | TD | 28.08.20 | JE | 28.08

REV | DESCRIPTION

REV DESCRIPTION

DRAWN BY DATE CHECKED BY DATE APPROVED BY DATE

ARCTECH PARTNERSHIP LLF
HARLEY HOUSE 29 CAMBRAY PLACE CHELTENHAM GL50 1.

PROJECT

PRO

PROPOSED NEW FACTORY AND OFFICES

SECTIONS

CUITAIT

CEDAR CWMBRAN LTD

SCALE @ A1 PROJECT NUMBER 8514

STATUS PURPOSE OF ISSUE

SO PURPOSE OF ISSUE PLANNING DRAFT

- ORIG - ZONE - LEVEL - TYPE - ROLE - NO.

8514-XX-XX-DR-A-124 P1